



DRAFT

LOT 1, BLOCK 1
ALASKA PACKERS
SUBDIVISION NO. 2

Preliminary Site Plan - 10/13/04

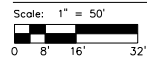

CHIGNIK BAY SRC

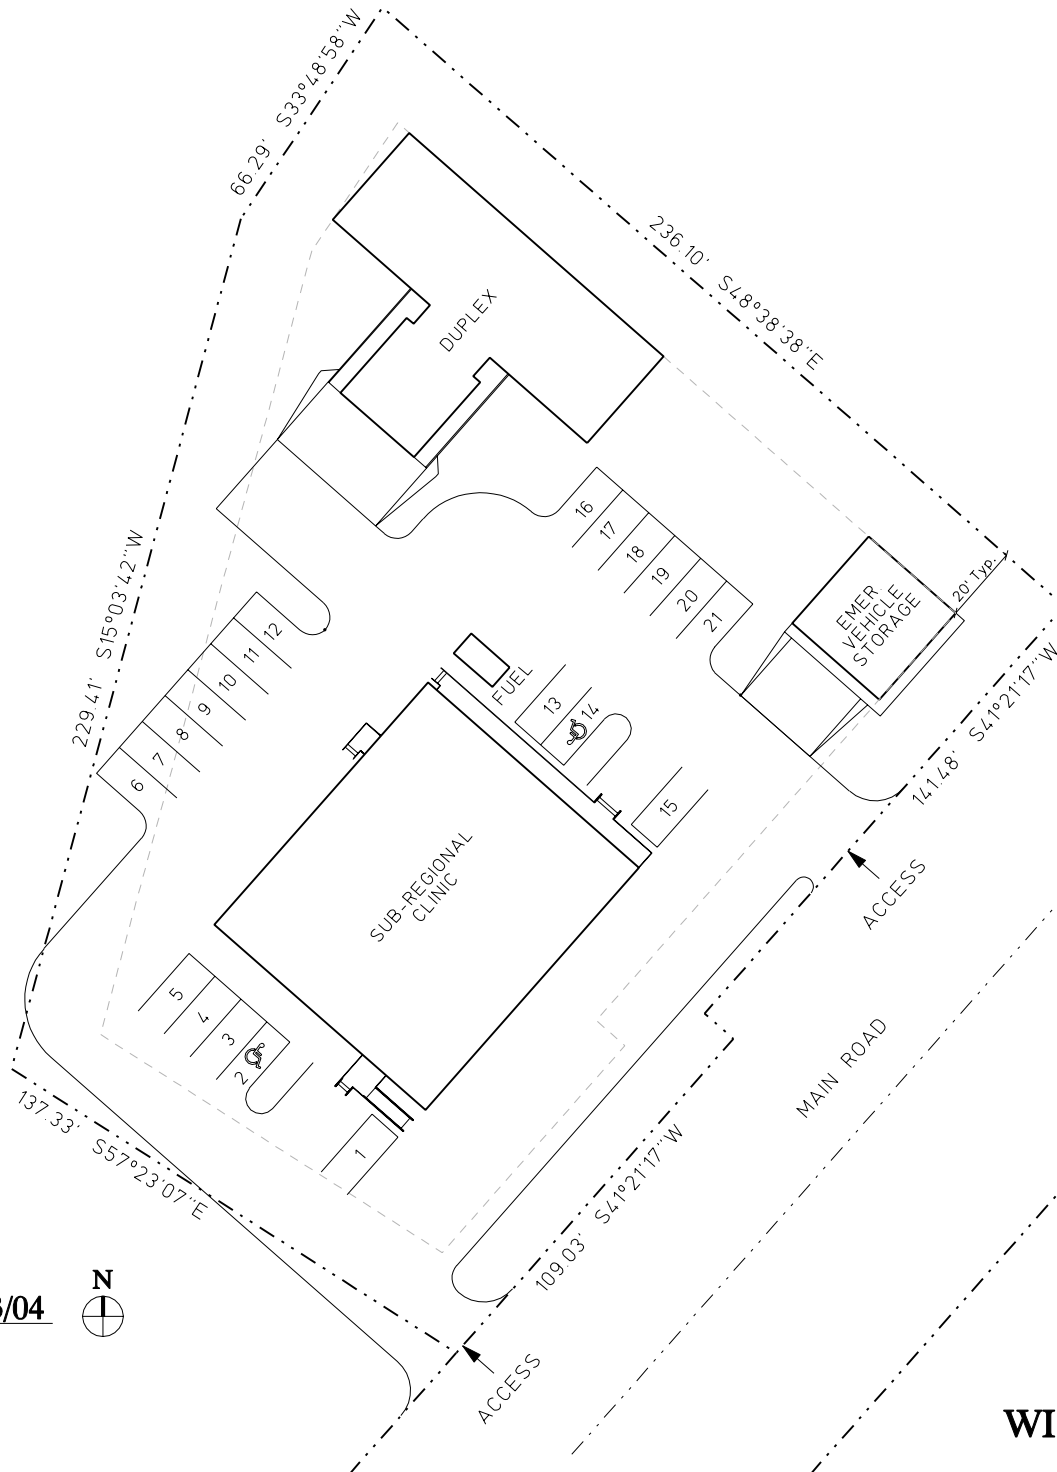

WINCHESTER ALASKA, INC.